

FRONT ELEVATION


SCALE: 1/4"=1'-0"

REVISED	
DATE	9/30/2024
REVISED	
DATE	

COMMUNITY LOT INFORMATION GENERATED BY KOVA ---
SHEET DESCRIPTION:
ELEVATIONS - FRONT

CUSTOMER ---	PLAN NAME ---
ADDRESS: INFORMATION GENERATED BY KOVA	ELEVATION: ---
CITY: ---	DRAFTER: ---
STATE and ZIP: ---	PRINT DATE: 10/26/2024


SHEET NO.
3A

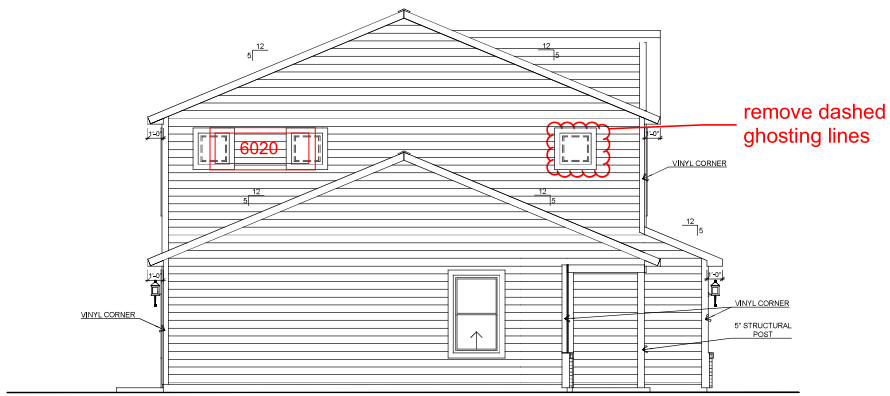

LEFT ELEVATION


SCALE: 1/8"=1'-0"

window grids

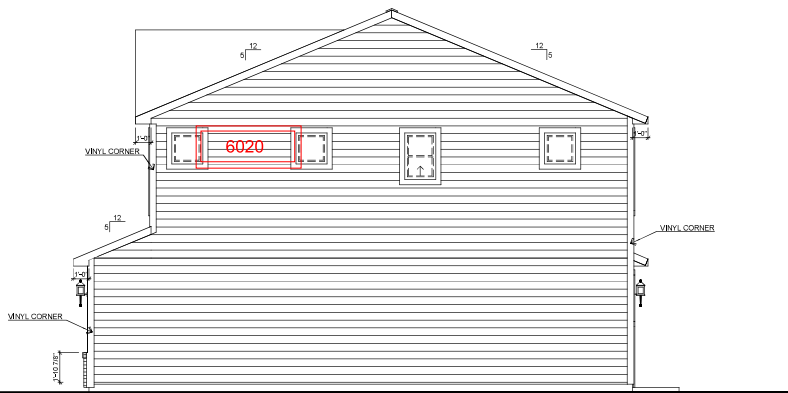

RIGHT ELEVATION

SCALE: 1/8"=1'-0"

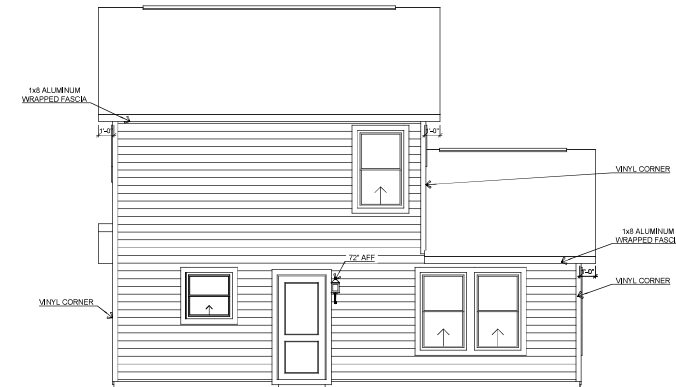

REAR ELEVATION


SCALE: 1/8"=1'-0"

REVISED	
DATE	10/26/2024
REVISION	

COMMUNITY LOT INFORMATION GENERATED BY KOVA ---
 SHEET DESCRIPTION:
ELEVATIONS - SIDES AND REAR

CUSTOMER	---
PLAN NAME	---
ADDRESS	---
CITY	---
STATE and ZIP	---
ELEVATION	---
DRAFTER	---
PRINT DATE	10/26/2024



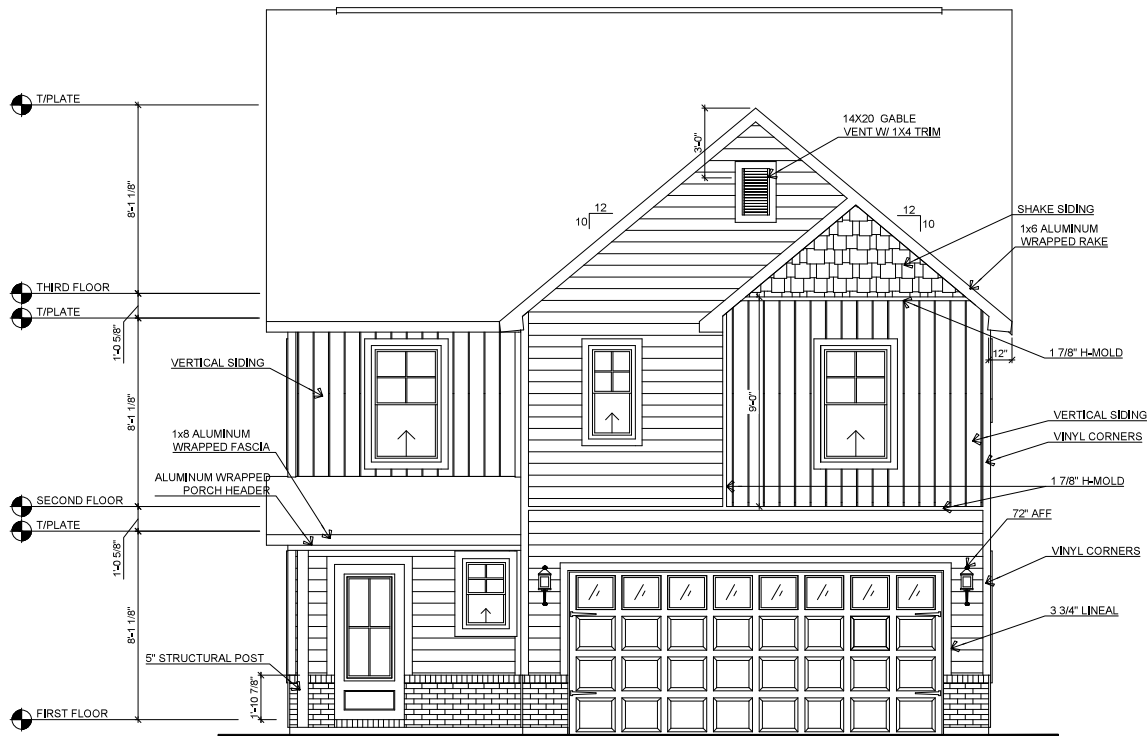

FRONT ELEVATION

SCALE: 3/16"=1'-0"

REVISED	DATE	DESCRIPTION
	3/13/2025	

COMMUNITY LOT INFORMATION GENERATED BY KOVA ---
SHEET DESCRIPTION:
ELEVATIONS - FRONT

CUSTOMER ---	PLAN NAME ---
ADDRESS: INFORMATION GENERATED BY KOVA	ELEVATION: ---
CITY: ---	DRAFTER: ---
STATE and ZIP: ---	PRINT DATE: 2/12/2025



LEFT ELEVATION

SCALE: 3/32"=1'-0"



RIGHT ELEVATION

SCALE: 3/32"=1'-0"



REAR ELEVATION


SCALE: 3/32"=1'-0"

REVISIONS	DATE	BY
	3/13/2025	
REVISION	DATE	BY

COMMUNITY LOT INFORMATION GENERATED BY KOVA ---
SHEET DESCRIPTION:
ELEVATIONS - SIDES AND REAR

CUSTOMER ---	PLAN NAME ---
ADDRESS: INFORMATION GENERATED BY KOVA	ELEVATION: ---
CITY: ---	DRAFTER: ---
STATE and ZIP: ---	PRINT DATE: 2/12/2025



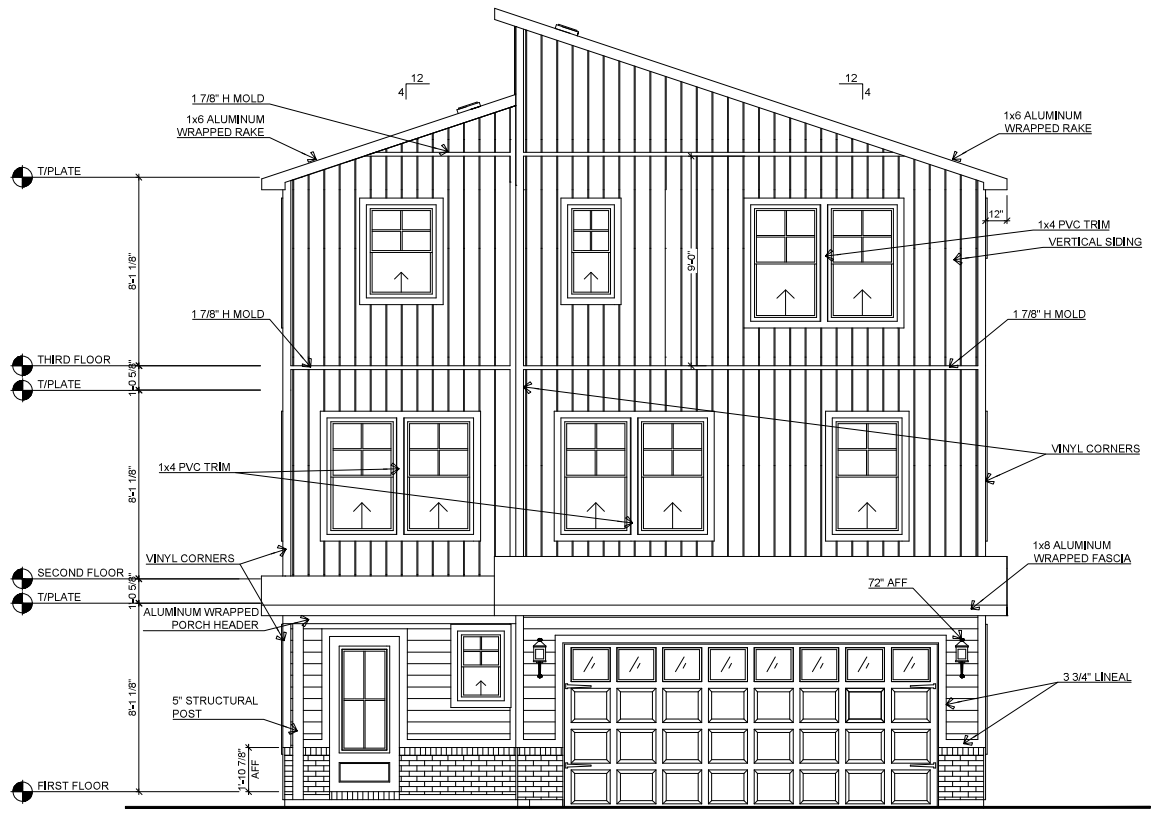


FRONT ELEVATION

SCALE: 3/16"=1'-0"

REVISED	DATE	BY
	3/13/2025	
REV. NO.	REASON	


COMMUNITY LOT INFORMATION GENERATED BY KOVA ---
SHEET DESCRIPTION:
ELEVATIONS - FRONT

CUSTOMER	PLAN NAME	ELEVATION	DRAWN	PRINT DATE
---	---	---	---	---
ADDRESS	GENERATED BY KOVA			
CITY	---			
STATE and ZIP	---			

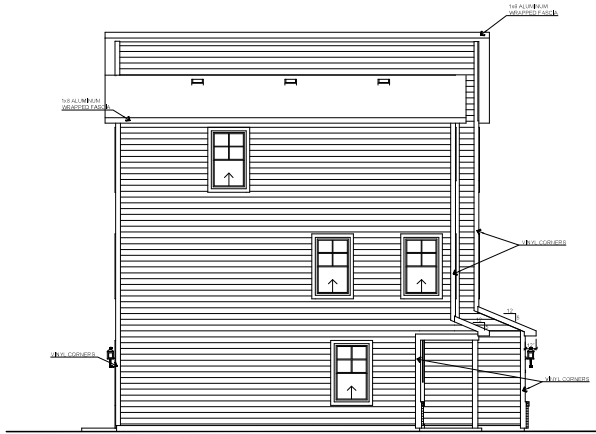

LEFT ELEVATION

SCALE: 3/32"=1'-0"

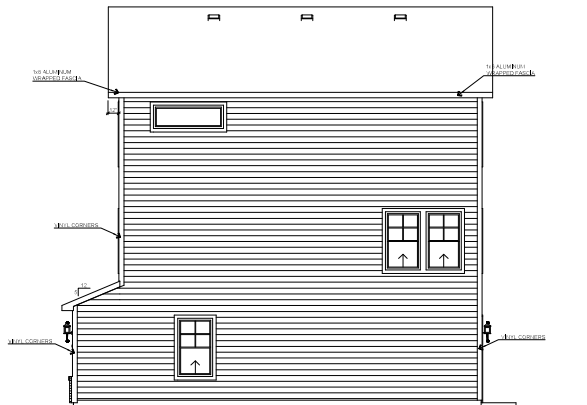

RIGHT ELEVATION

SCALE: 3/32"=1'-0"



REAR ELEVATION


SCALE: 3/32"=1'-0"

REVISED	DATE	BY
	3/13/2025	
REVISION		

COMMUNITY LOT INFORMATION GENERATED BY KOVA ---
 SHEET DESCRIPTION:
ELEVATIONS - SIDES AND REAR

CUSTOMER ---	PLAN NAME ---
ADDRESS: INFORMATION GENERATED BY KOVA	ELEVATION: ---
CITY: ---	DRAFTER: ---
STATE and ZIP: ---	PRINT DATE: ---



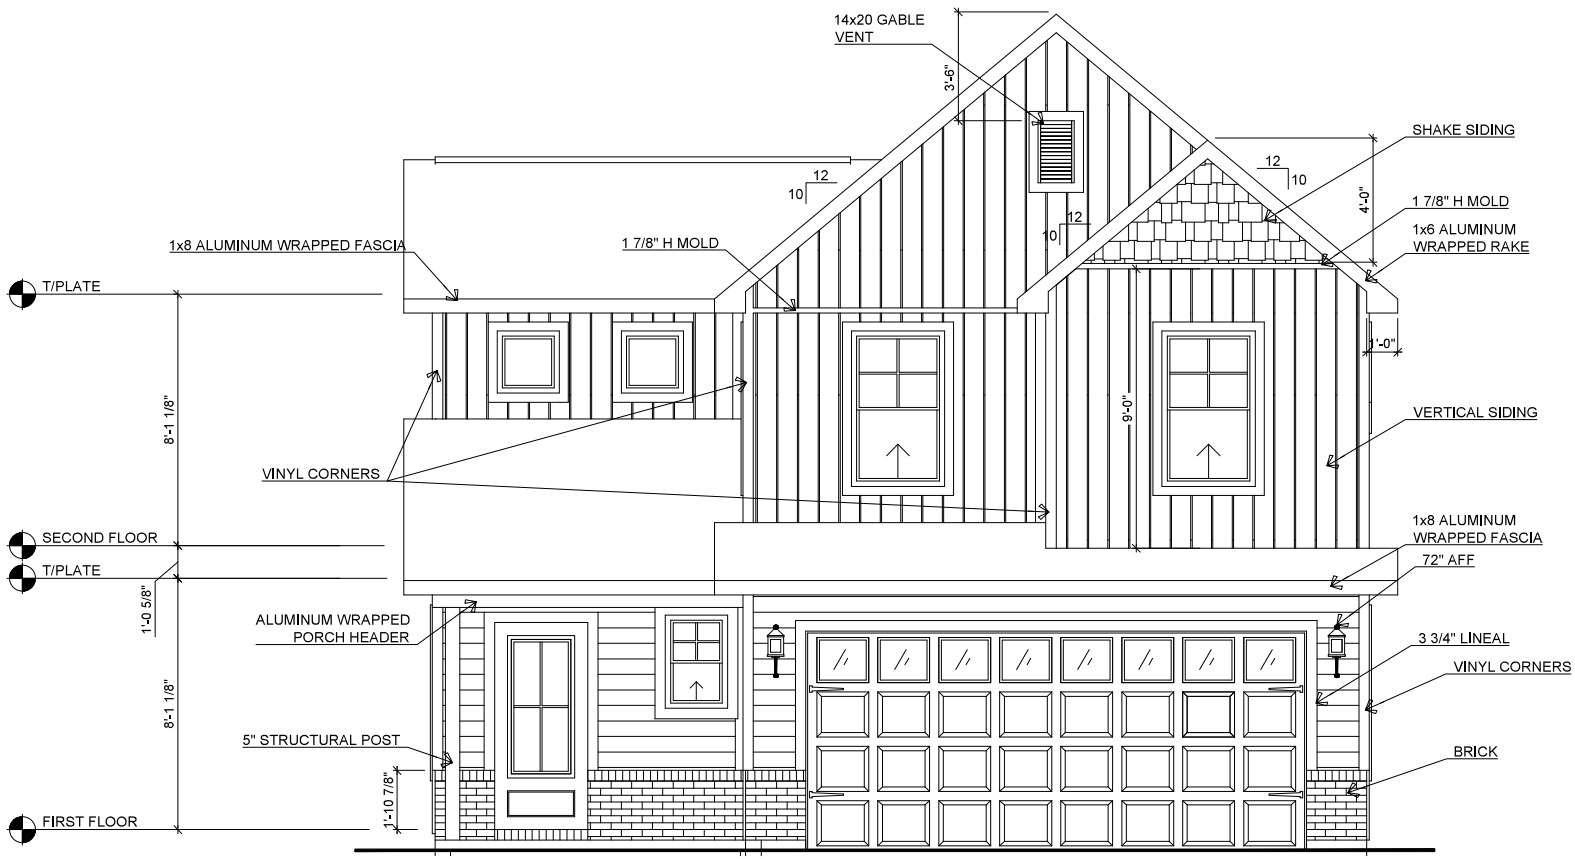


FRONT ELEVATION

SCALE: 1/4"=1'-0"

REV. NO.	DATE	REVISIONS
001	8/2/2025	
002		


COMMUNITY LOT INFORMATION GENERATED BY KOVA ---
SHEET DESCRIPTION:
ELEVATIONS - FRONT

CUSTOMER ---	PLAN NAME ---
ADDRESS: INFORMATION GENERATED BY KOVA	ELEVATION: ---
CITY: ---	DRAWER: ---
STATE and ZIP: ---	PRINT DATE: ---

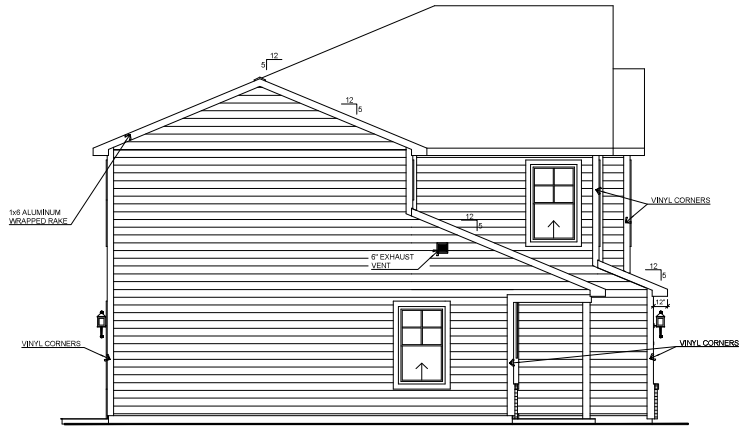

LEFT ELEVATION

SCALE: 1/8"=1'-0"

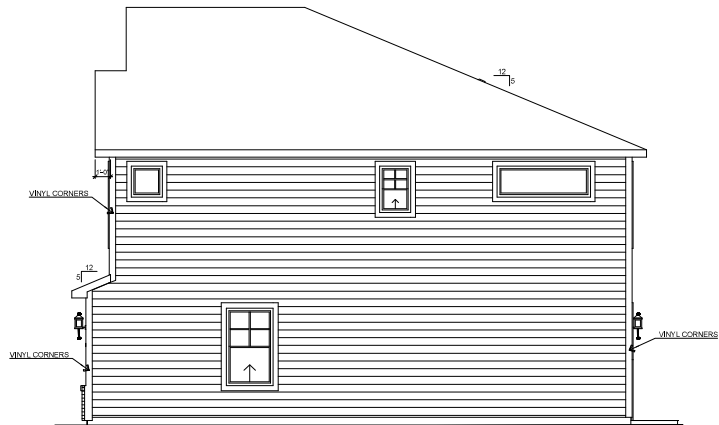

RIGHT ELEVATION

SCALE: 1/8"=1'-0"



REAR ELEVATION


SCALE: 1/8"=1'-0"

REV. NO.	DATE	REVISIONS
0021	8/2/02	

COMMUNITY LOT INFORMATION GENERATED BY KOVA ---
SHEET DESCRIPTION:
ELEVATIONS - SIDES AND REAR

CUSTOMER ---	PLAN NAME ---
ADDRESS: INFORMATION GENERATED BY KOVA	ELEVATION: ---
CITY: ---	DRAFTER: ---
STATE and ZIP: ---	PRINT DATE: ---



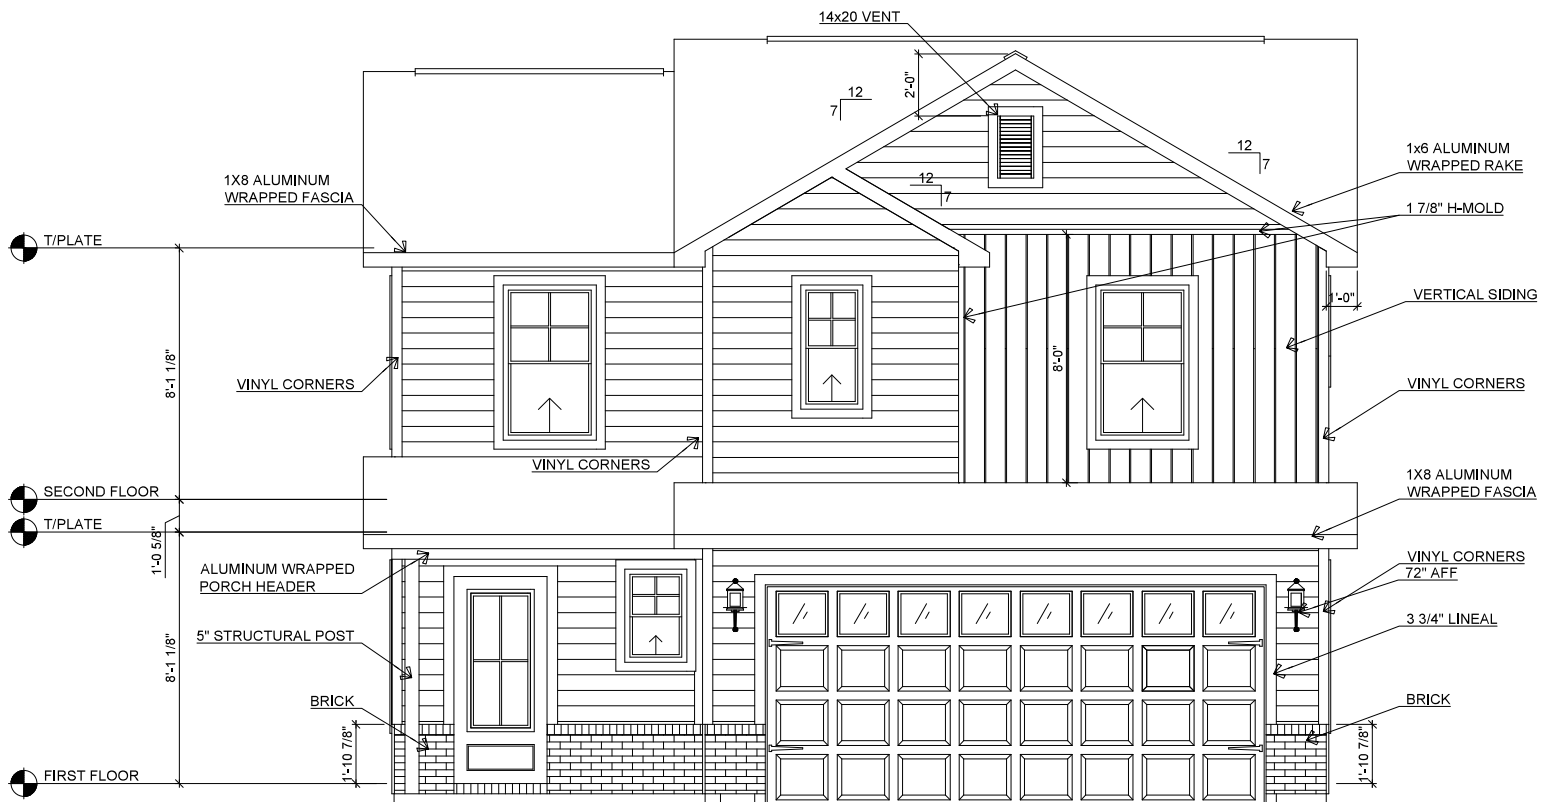


FRONT ELEVATION

SCALE: 1/4"=1'-0"

REVISED	DATE	BY
	8/2/02	ROZ

COMMUNITY LOT	PLAN NAME
SHEET DESCRIPTION	ELEVATIONS - FRONT

CUSTOMER	PLAN NAME
ADDRESS	ELEVATION
CITY	DRAWER
STATE and ZIP	PRINT DATE

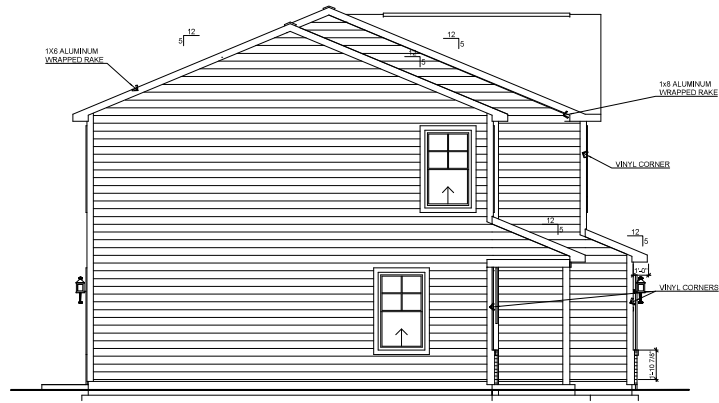


LEFT ELEVATION

SCALE: 1/8"=1'-0"



RIGHT ELEVATION

SCALE: 3/32"=1'-0"

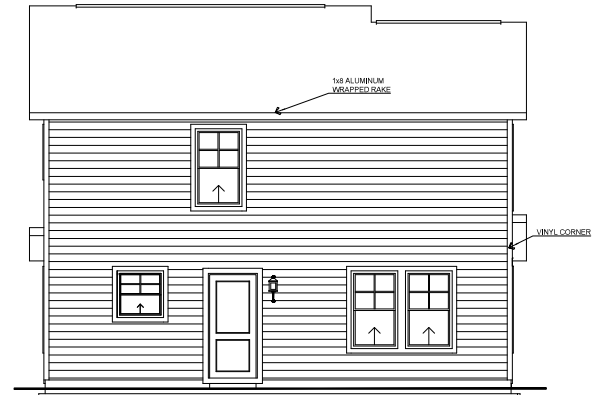

REAR ELEVATION

SCALE: 3/32"=1'-0"

REV. NO.	DATE	REVISIONS
001	08/02/05	

COMMUNITY LOT: ---
SHEET DESCRIPTION: ELEVATIONS - SIDES AND REAR

CUSTOMER: ---	PLAN NAME: ---
ADDRESS: ---	ELEVATION: ---
CITY: ---	DRAFTER: ---
STATE and ZIP: ---	PRINT DATE: ---